



CURRENT SOUTH ELEVATION
SCALE 1/4" = 1'-0"

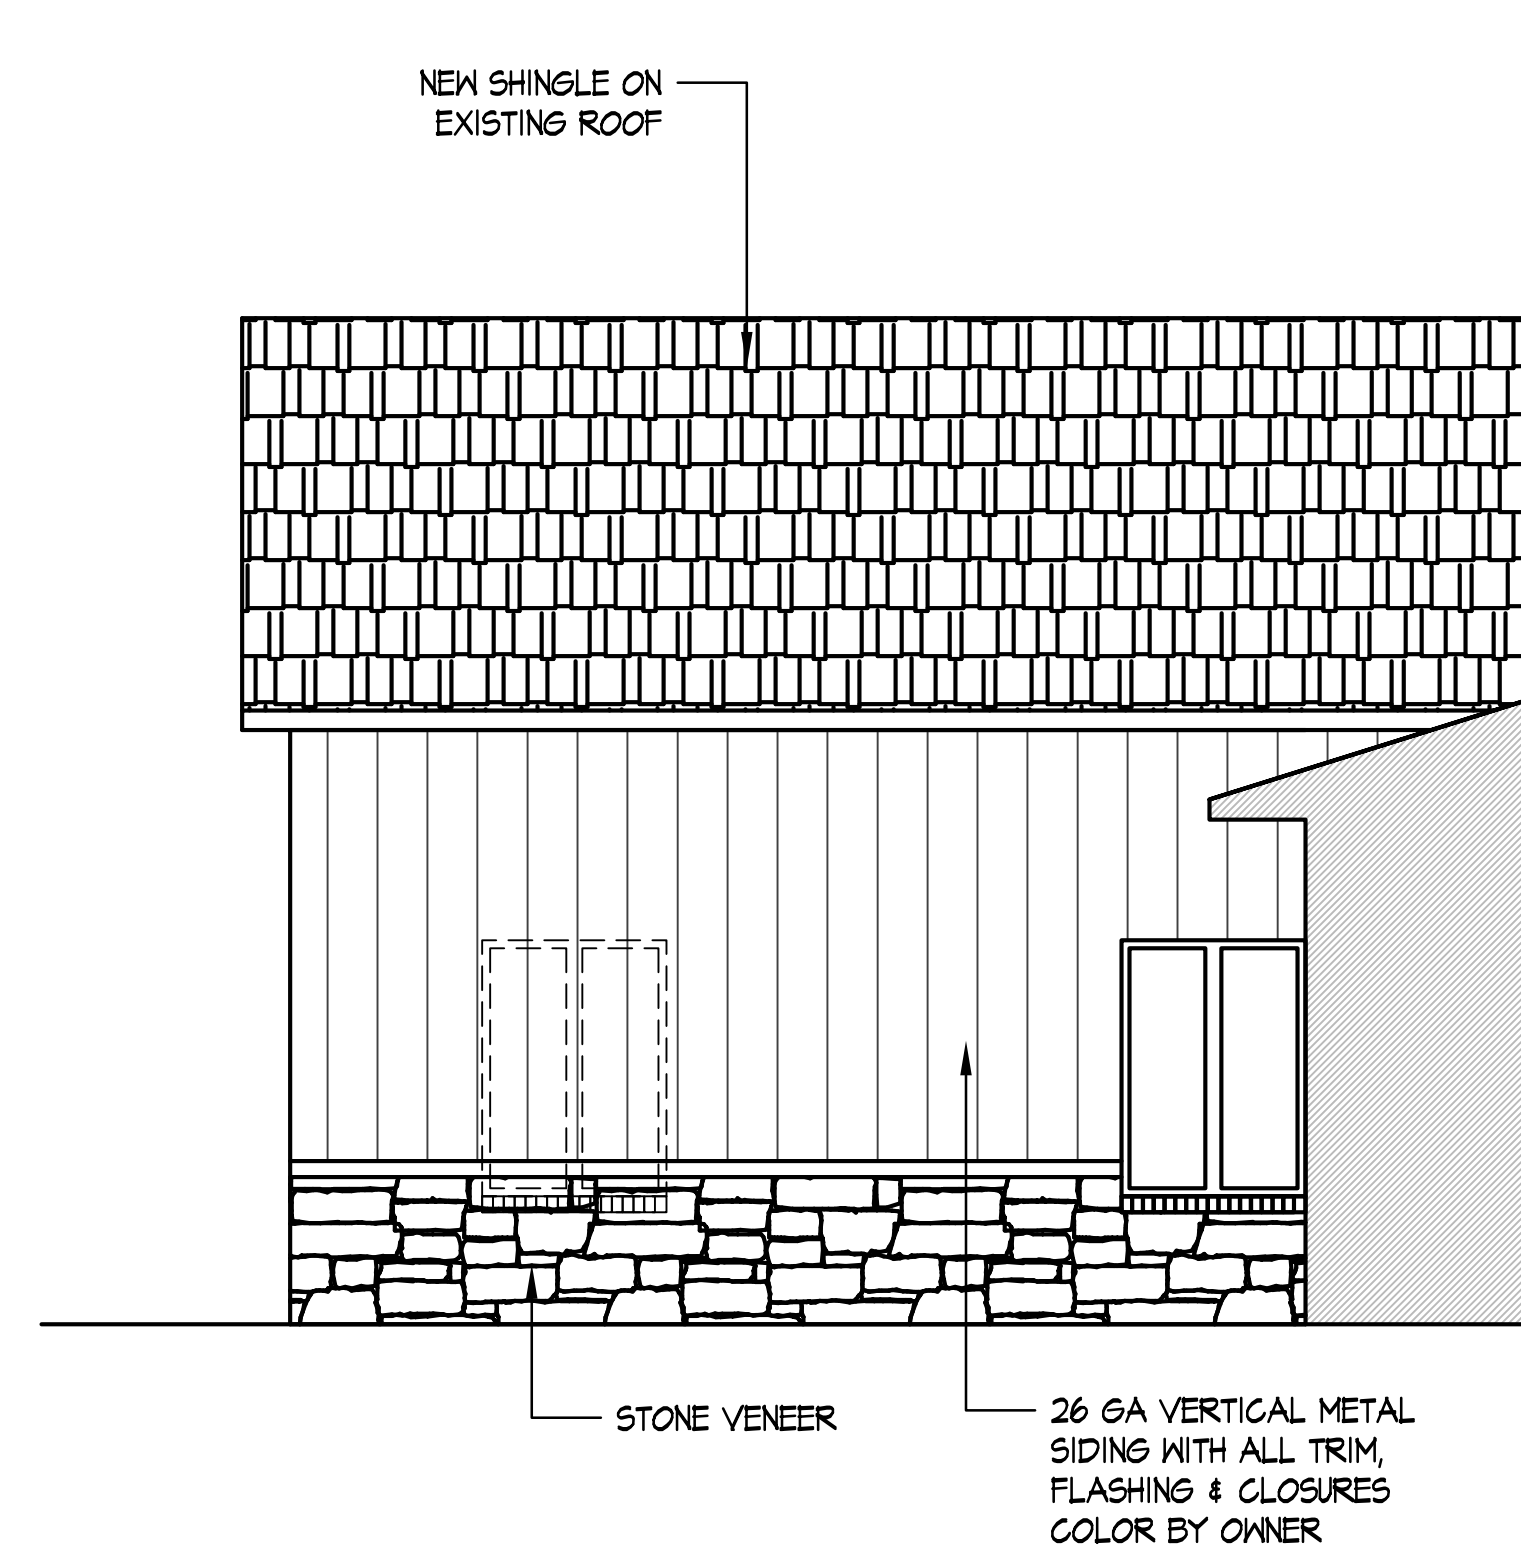


PROPOSED FRONT EAST ELEVATION
SCALE 1/4" = 1'-0"

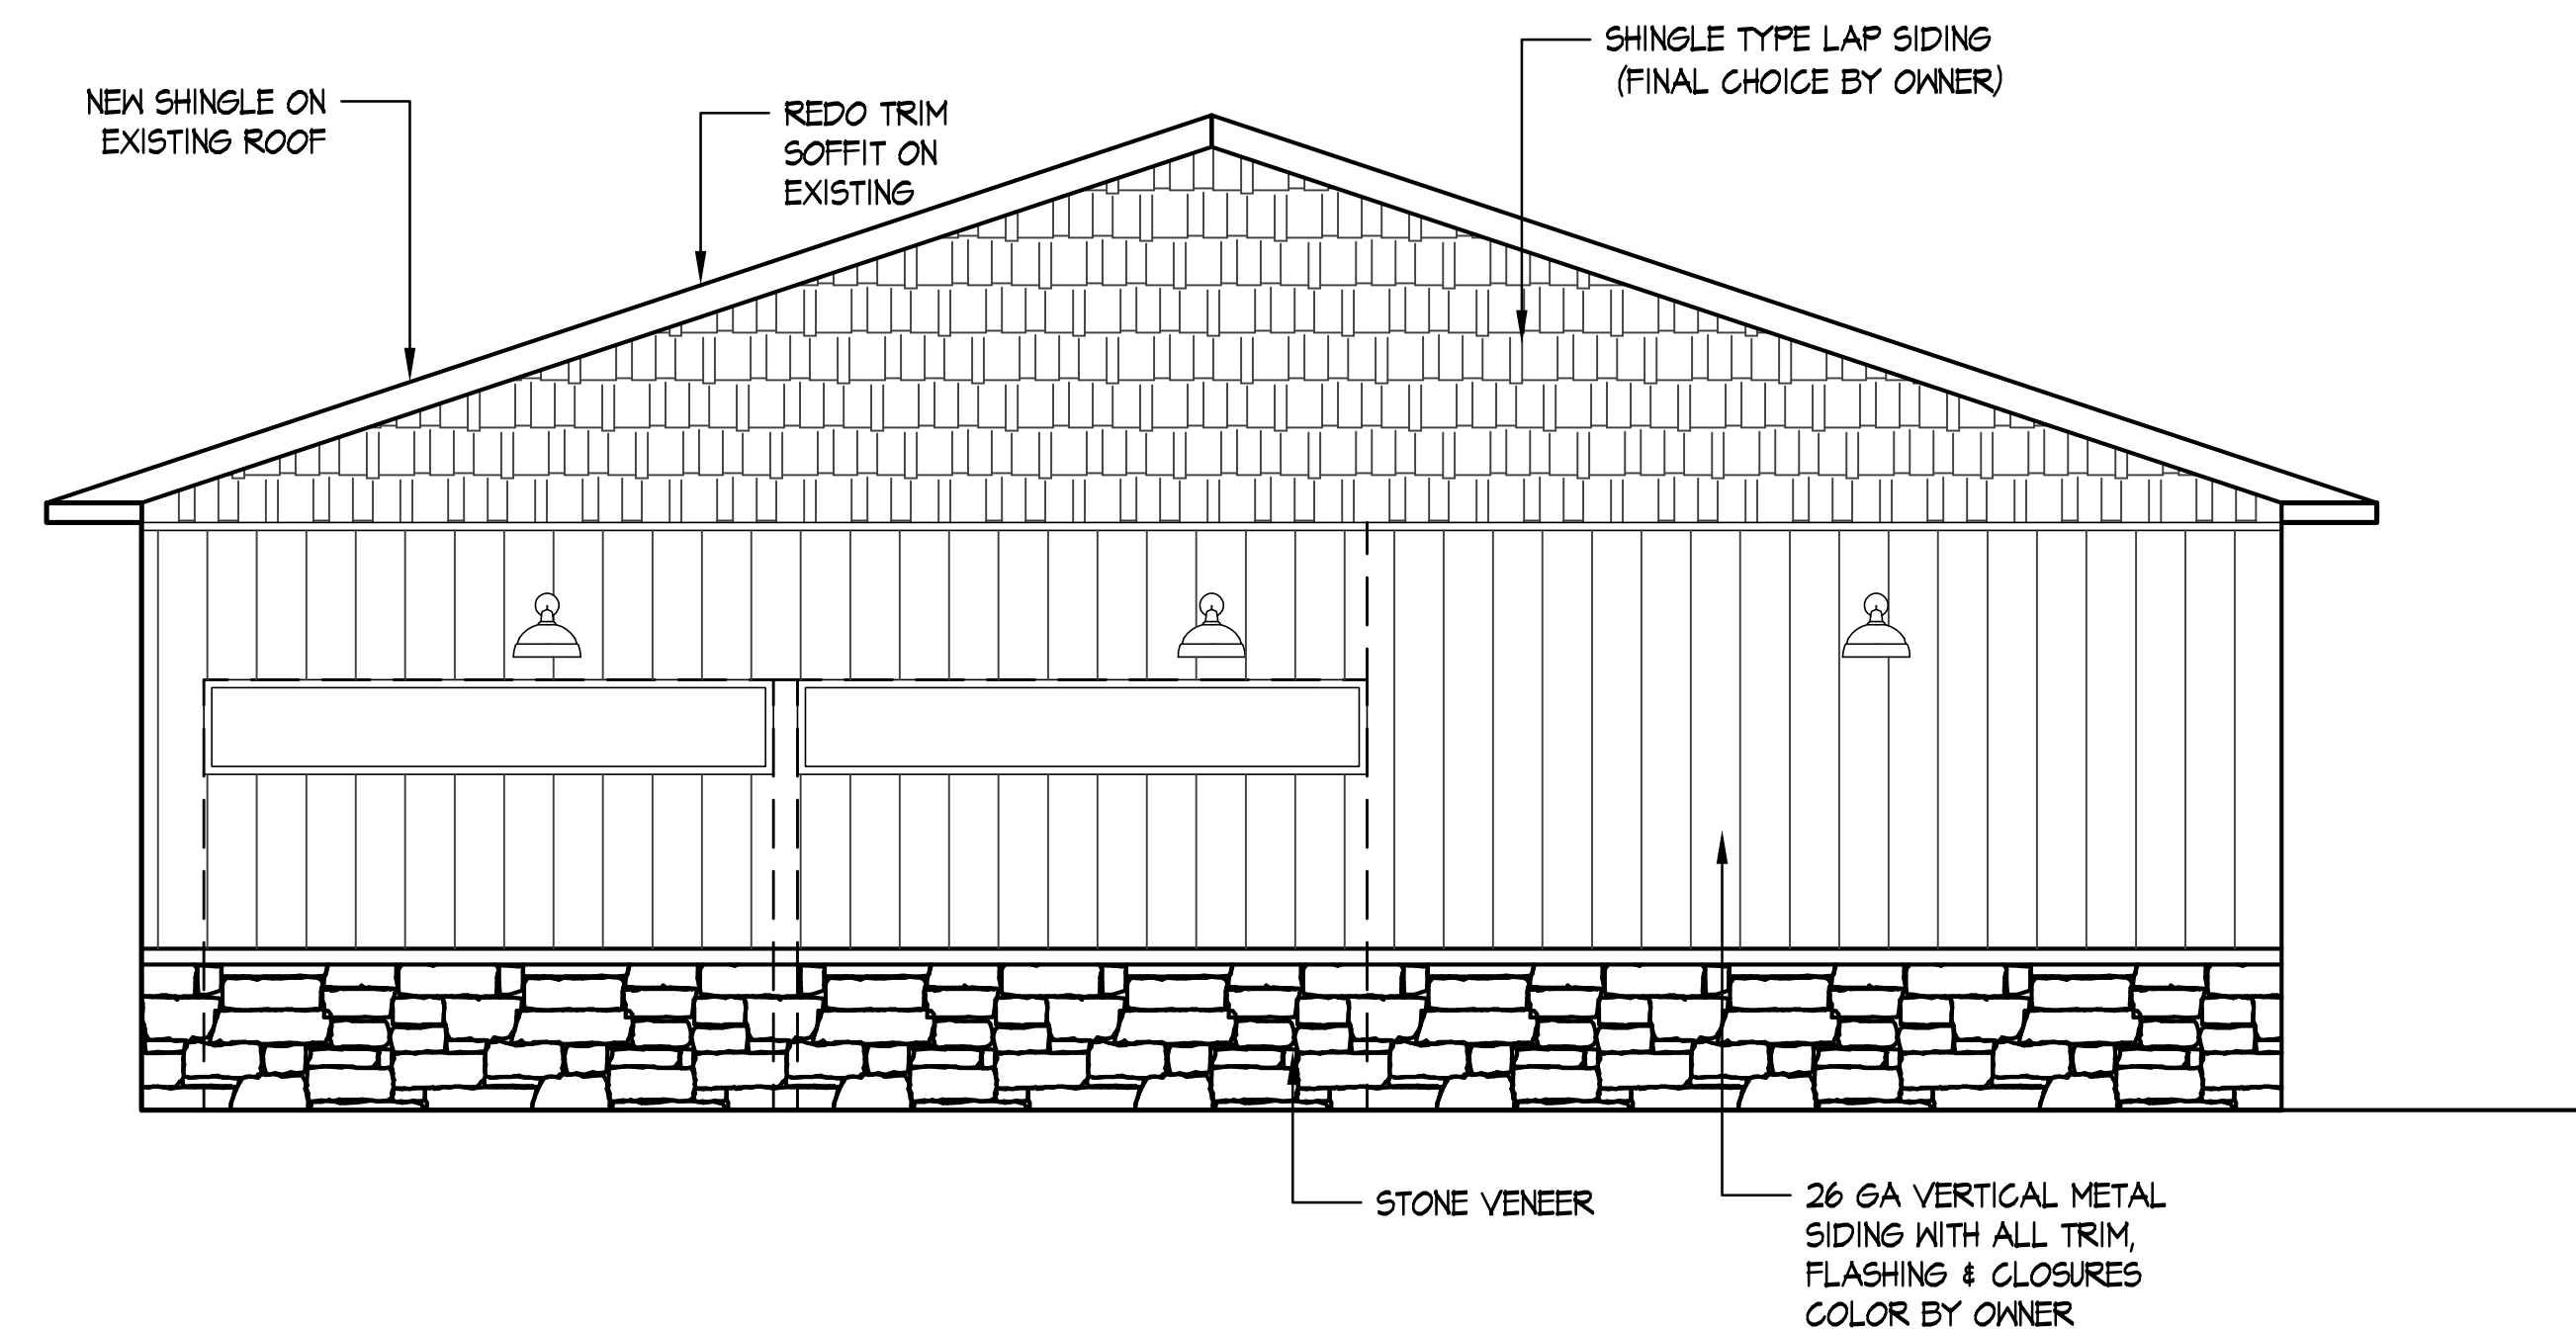

PROPOSED SOUTH ELEVATION
SCALE 1/4" = 1'-0"

NO.	DATE	REVISION
7		
6		
5		
4		
3		
2		
1		

 

OFFICE STUDY
COOPER CHARTER TOWNSHIP
1590 WEST D AVE.
KALAMAZOO, MICHIGAN

ELEVATIONS SOUTH
Vander Weele
Design Consultants, P.C.
6330 Terrington * Kalamazoo, Michigan 49009
(269) 372-7227 Fax: (269) 372-3964
e-mail: bvanderweele@vanderweele.com

XREFs.
PLOT SCALE
ISSUE DATE:
3/13/23
DRAWN BY:
BAV
SHEET NO.
A3.02
PROJECT NO.
9023