


Figure 5

Cooper Township Watermain
 494 Existing Structures
 546 Existing Parcels

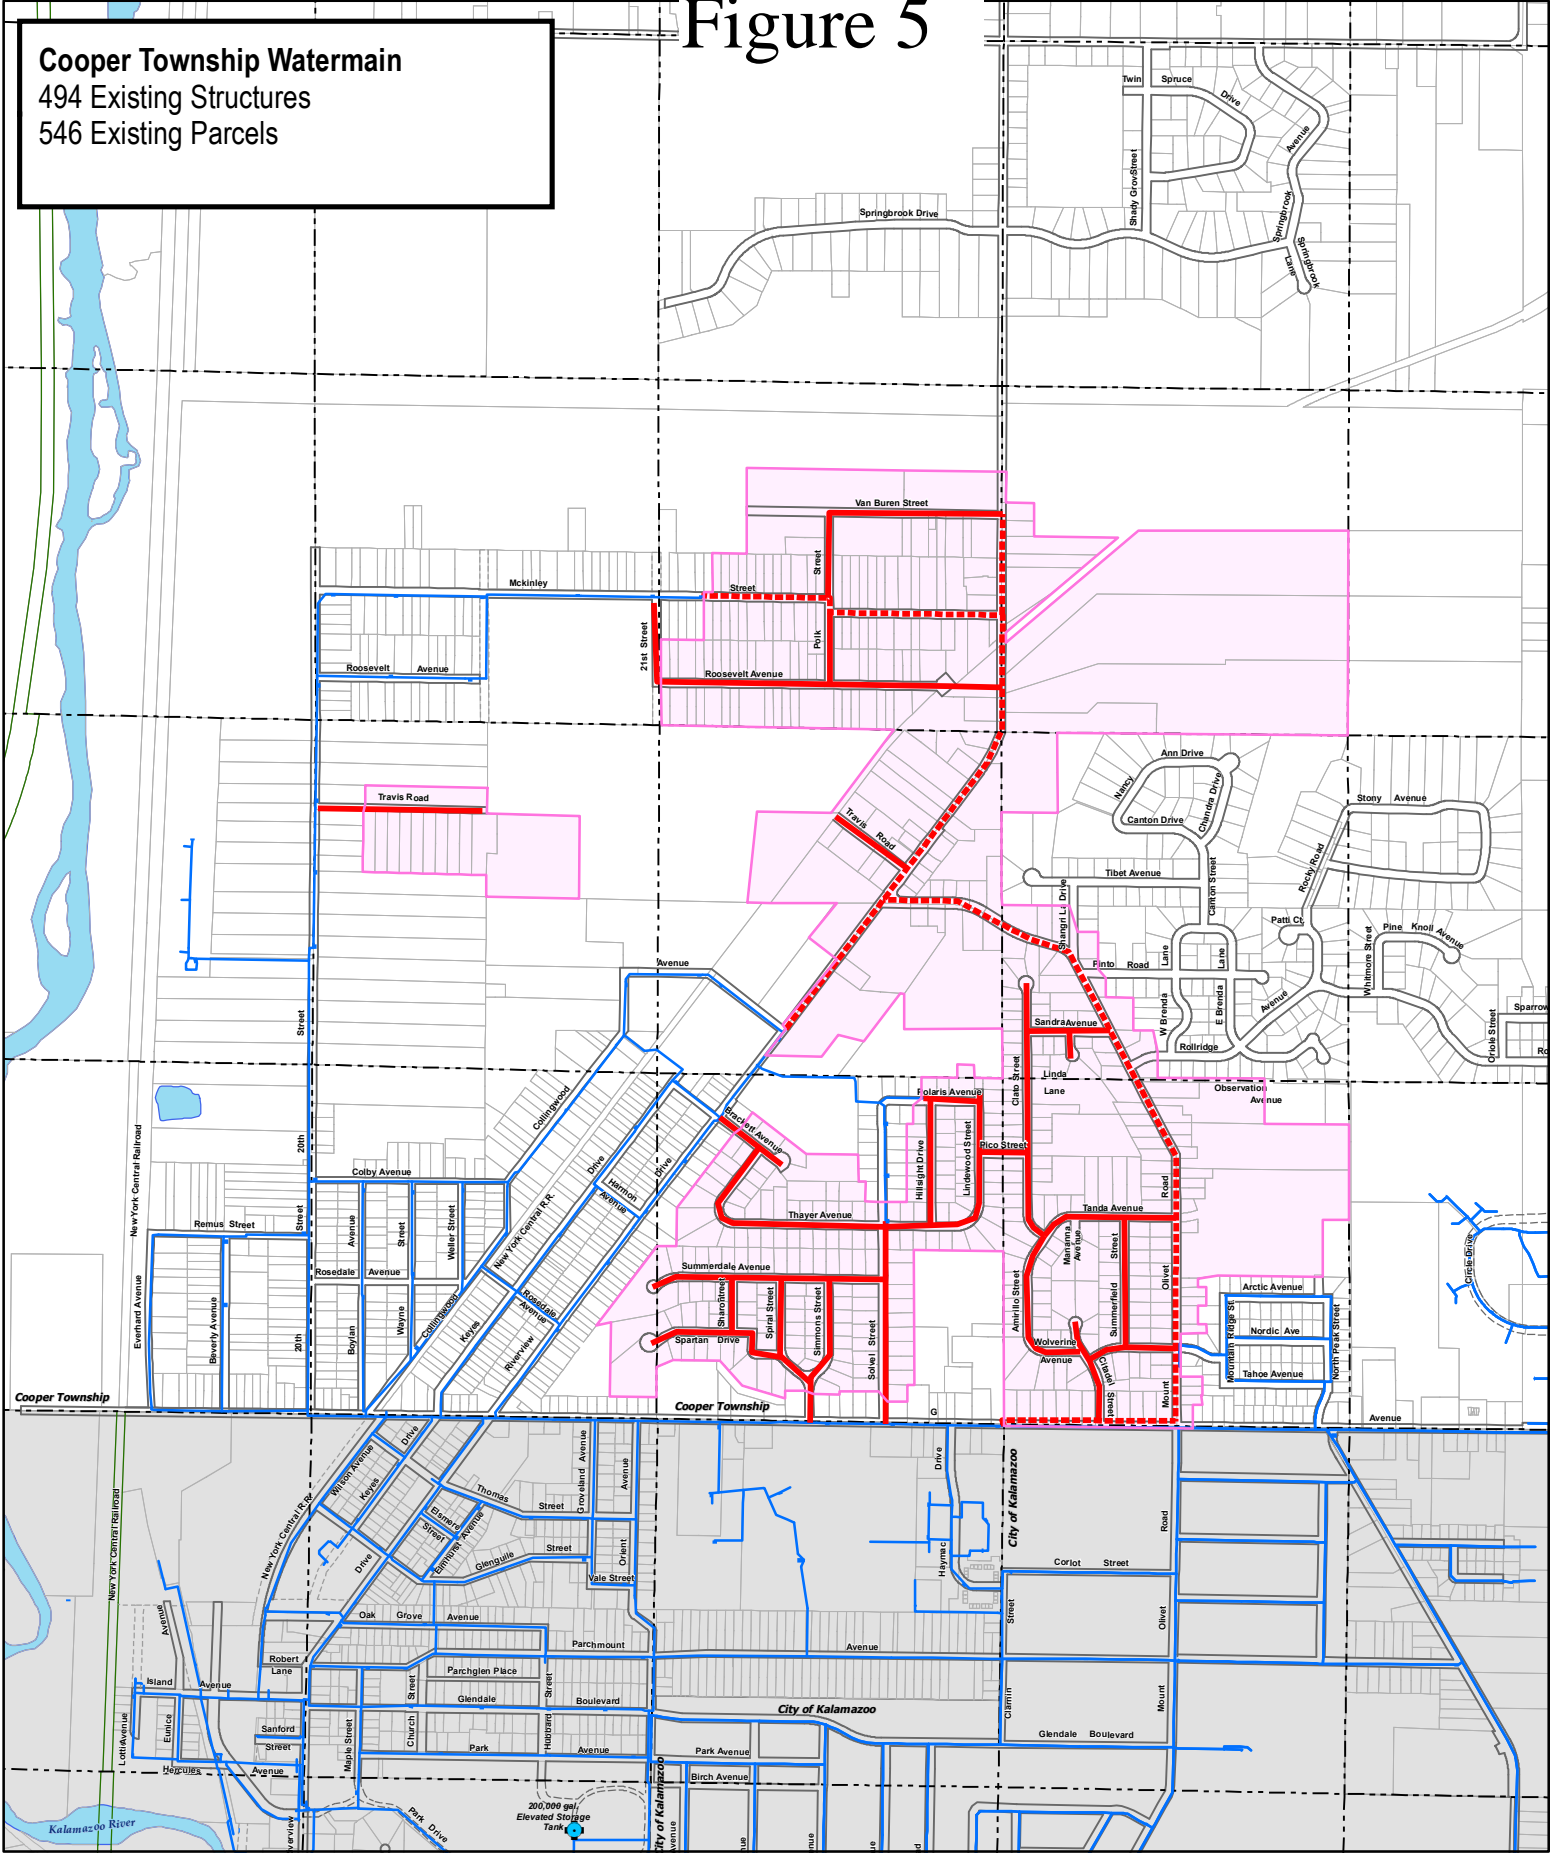

0 750 1,500 3,000 Feet

LEGEND

- Elevated Storage Tank
- Existing Watermain
- Proposed 8" (28,320')
- Proposed 12" (13,581')
- Affected Area

City of Kalamazoo
 Cooper Township
 Kalamazoo County, MI

Cooper Township Affected Area

Prein&Newhof
 2180551

J:\GIS_Client\Kalamazoo\City-GD\City_Proj\2180551_DWRF\Cooper_Affected_Area.mxd - J:ferri - 3/6/2019 1:21:01 PM