


DOUGLAS AVENUE (66' PUBLIC R.O.W.)

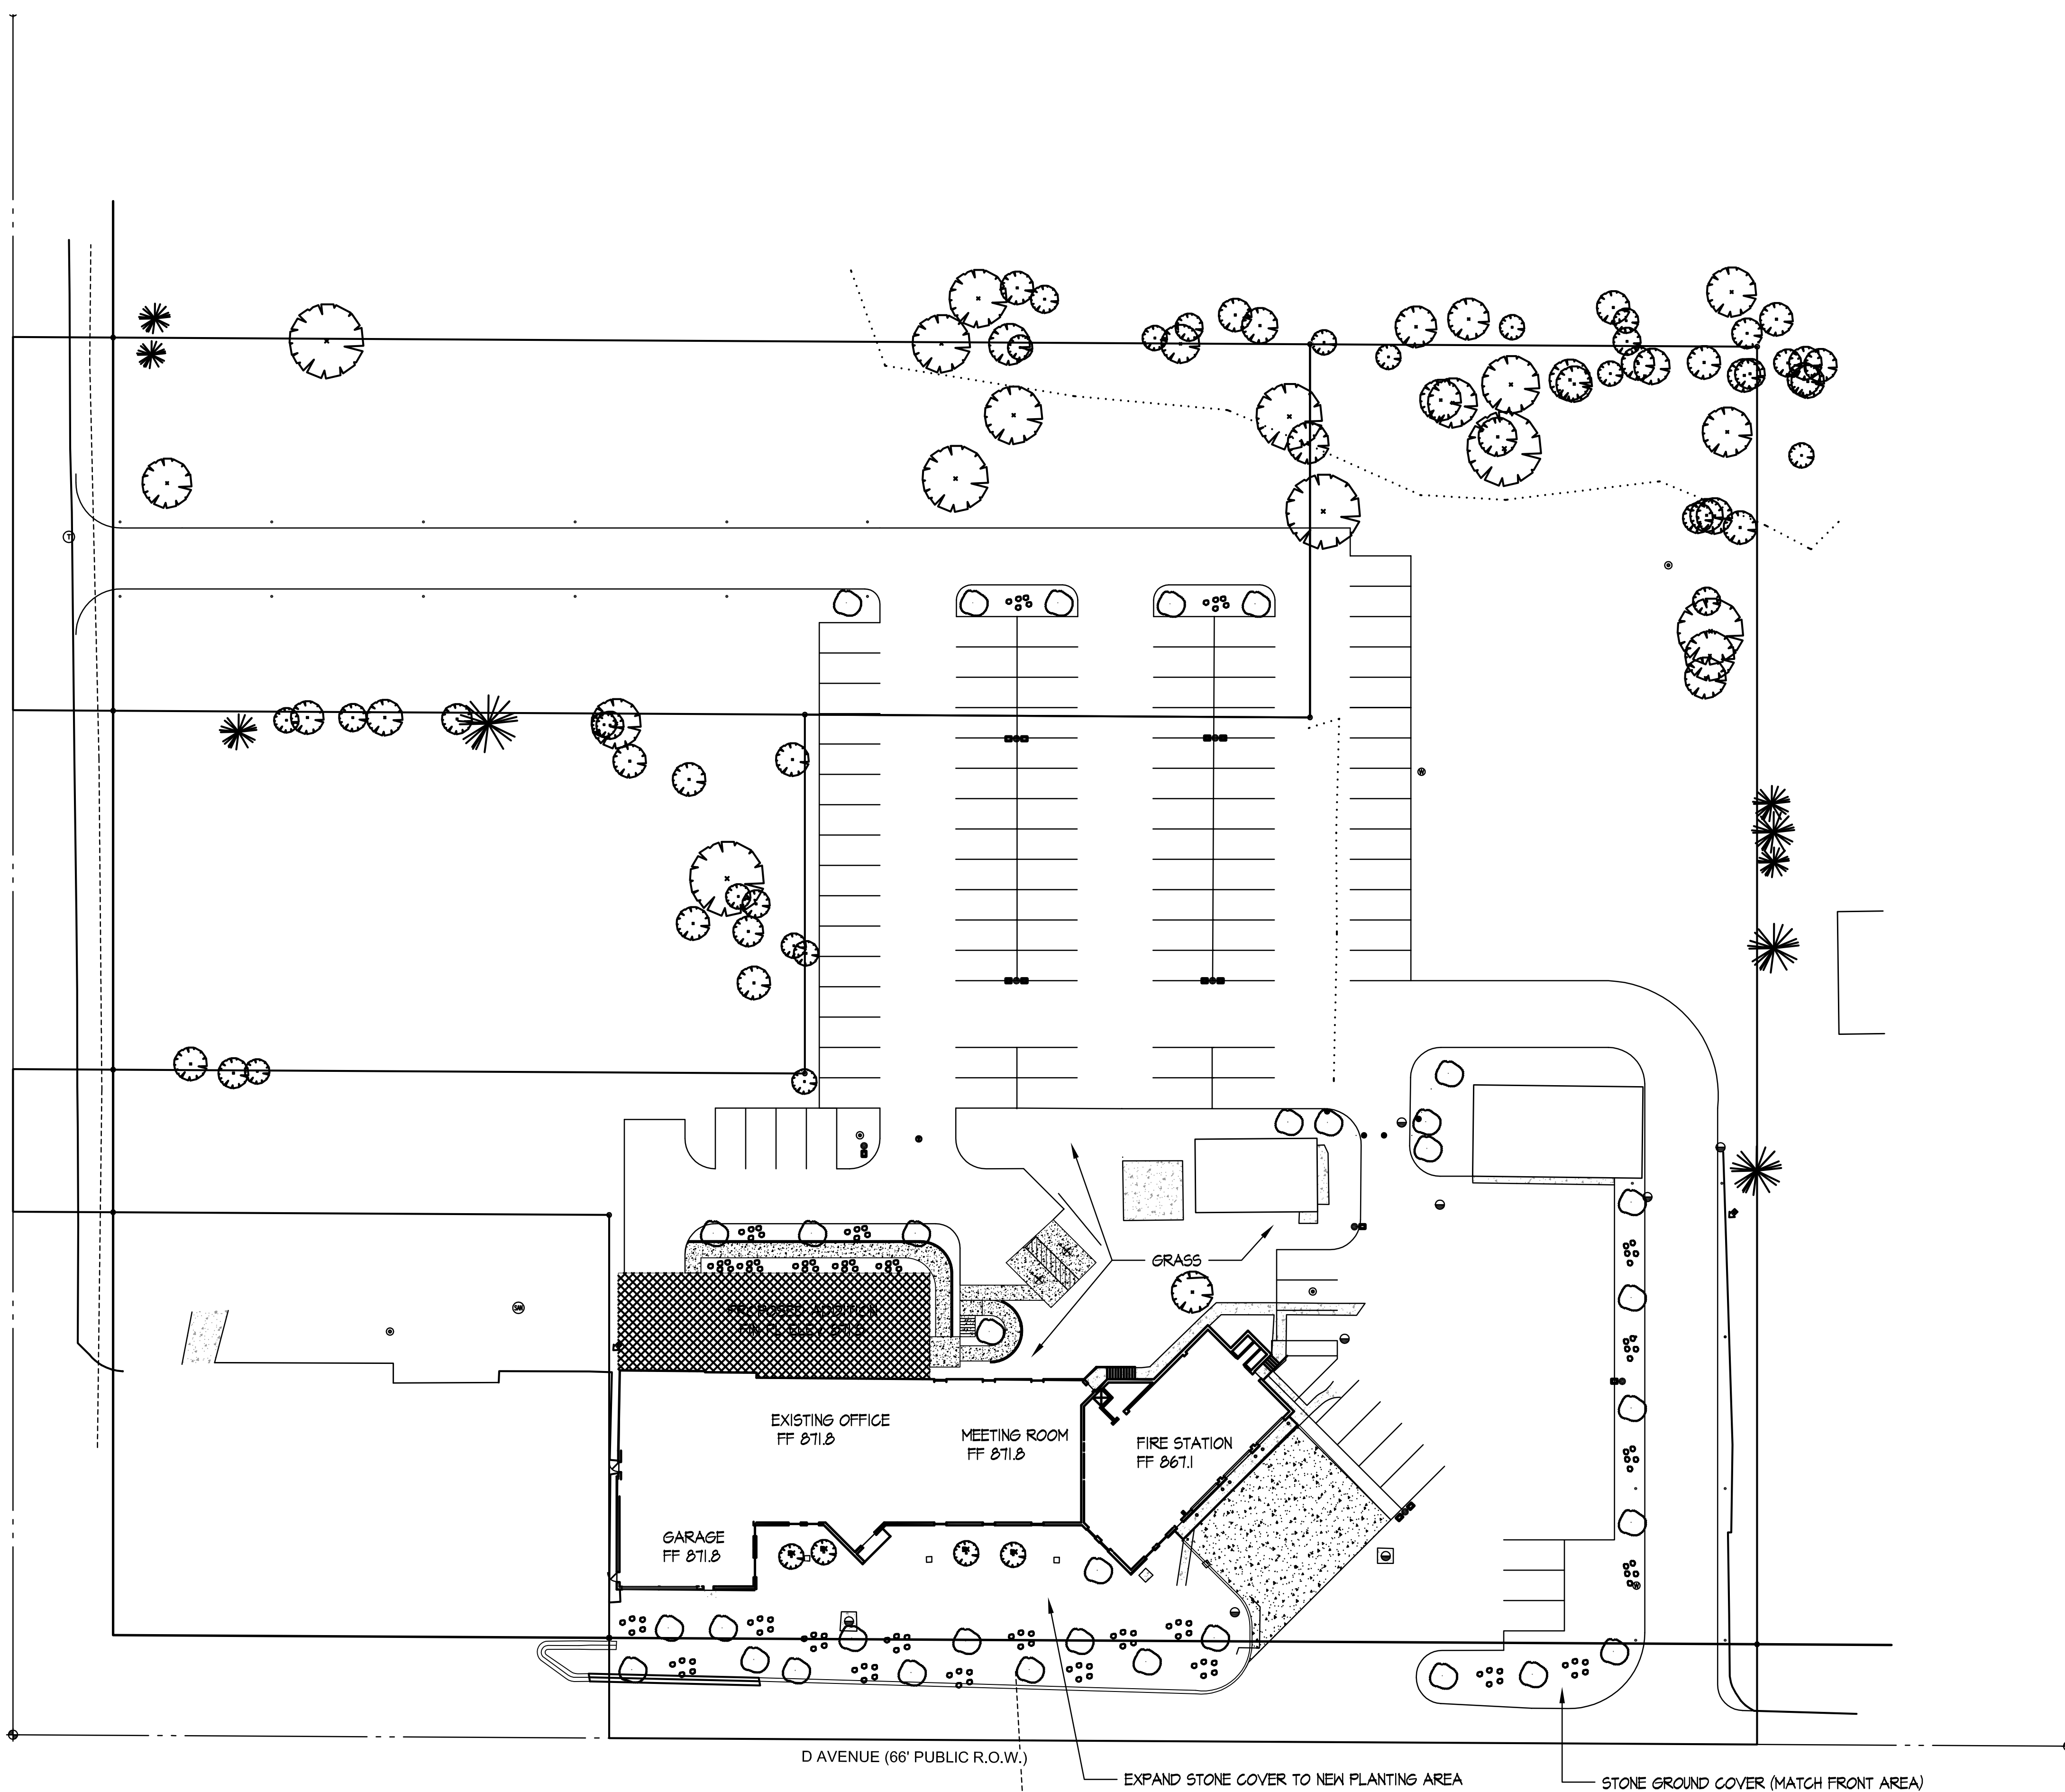

- II. Landscaping
  - A. Grass Seeding
    1. Prepare and seed all open area designated as grass.
    2. Provide minimum of 4" high grade top soil.
    3. Use high grade seed
    4. Provide fertilizer and mulch cover, during installation.
  - B. Trees and bushes
    1. Provide and install tree and bush material as shown
    2. Contractor shall provide and install, based on material shown on drawing and listed in schedule and allowance for plant materials.
    3. Contractor to base design based on an allowance of \$35,000 for installed materials.
    4. Provide 1 year guarantee for all plant materials.

LOCATION	TREES (2-3" CAL)	BUSHES (2-3 FT TALL)
FRONT WEST	12	60
FRONT EAST	10	30
NORTH OFFICE	4	35
NORTH PARKING LOT	10	10

D AVENUE (66' PUBLIC R.O.W.)

EXPAND STONE COVER TO NEW PLANTING AREA


STONE GROUND COVER (MATCH FRONT AREA)

LANDSCAPING PLAN  
SCALE 1" = 30'-0"

North



NO.	DATE	REVISION
1		
2		
3		
4		
5		
6		
7		

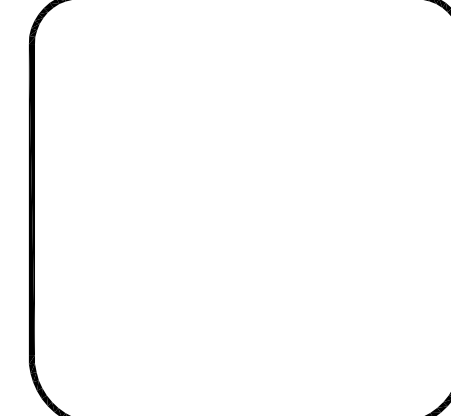

OFFICE STUDY  
COOPER CHARTER TOWNSHIP  
1590 WEST D AVE. KALAMAZOO, MICHIGAN

LANDSCAPING  
**Vander Weele**  
Design Consultants, P.C.  
6330 Terrington • Kalamazoo, Michigan 49009  
(269) 372-7227 Fax: (269) 372-3954  
e-mail: bvanderweele@vanderweele.com

XREFs.  
PLOT SCALE  
ISSUE DATE:  
3/13/23  
DRAWN BY:  
BAV  
SHEET NO.  
**C5.01**  
PROJECT NO.  
**9023**